



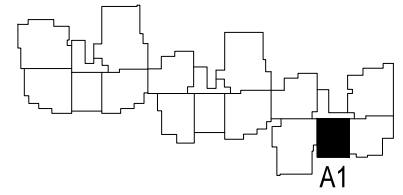

KEY PLAN

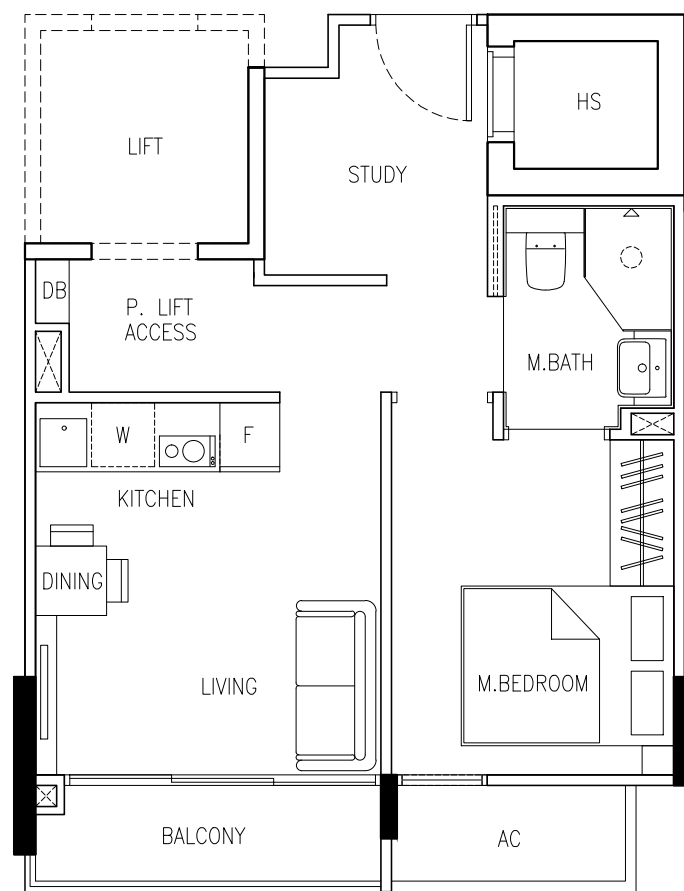

#02-04, #03-04, #04-04



35 GILSTEAD ROAD


TYPE A1

1+1 BEDROOM
44 SQM / 474 SQFT


1:100



KEY PLAN

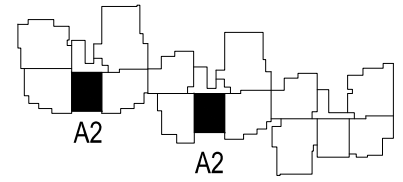

#02-09, #02-14, #03-09, #03-14,
#04-09, #04-14, #05-09, #05-14

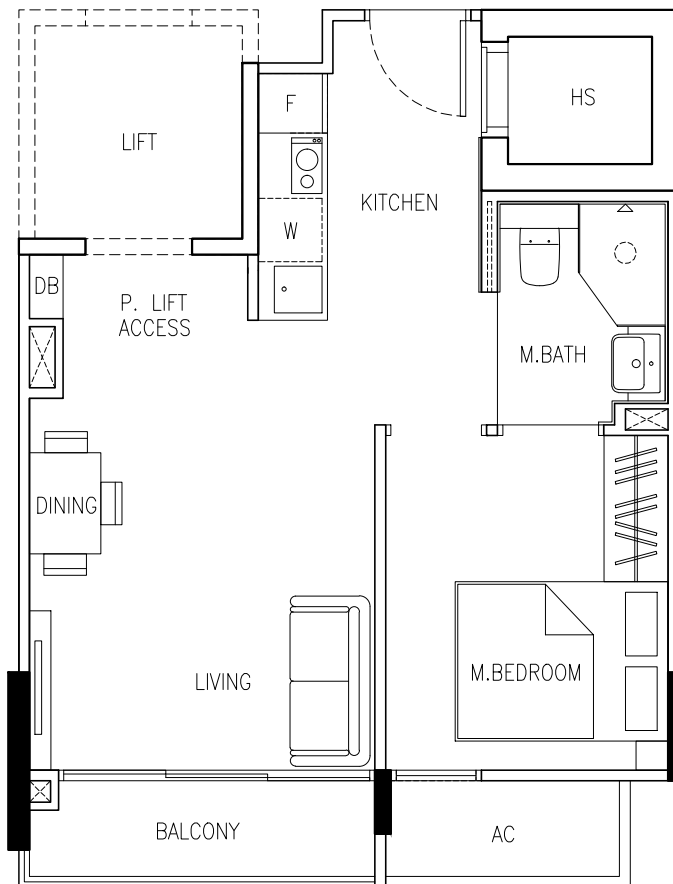

35 GILSTEAD ROAD


TYPE A2

1+1 BEDROOM

44 SQM / 474 SQFT




KEY PLAN

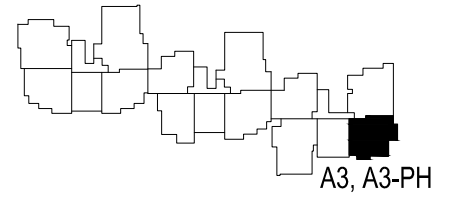

A3, A3-PH

#02-03, #03-03, #04-03

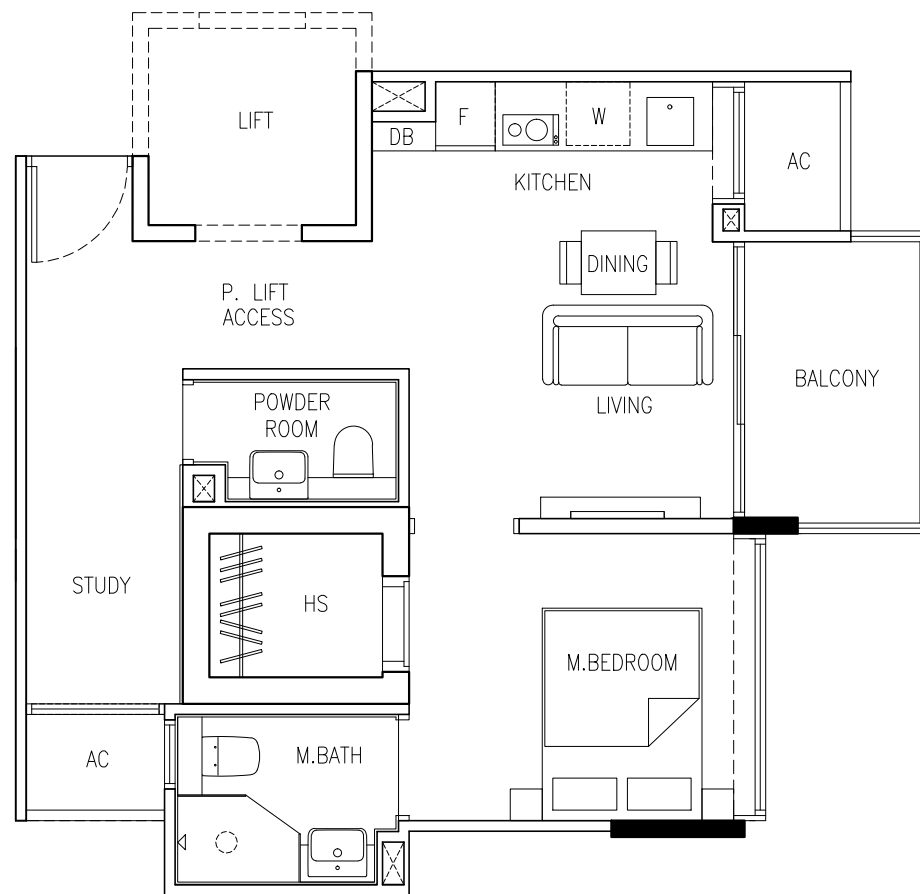

35 GILSTEAD ROAD

TYPE A3


1+1 BEDROOM PREMIUM
52 SQM / 560 SQFT

TYPE A3

1+1 BEDROOM PENTHOUSE
66 SQM / 710 SQFT



KEY PLAN

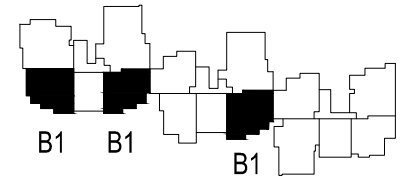

#02-08, #02-13, #02-15
#03-08, #03-13, #03-15
#04-08, #04-13, #04-15




35 GILSTEAD ROAD

TYPE B1


2 BEDROOM CLASSIC
65 SQM / 700 SQFT



KEY PLAN

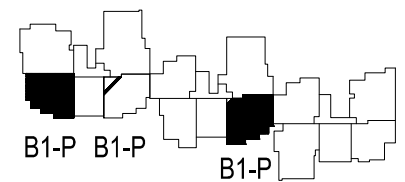

#01-08, #01-13, #01-15

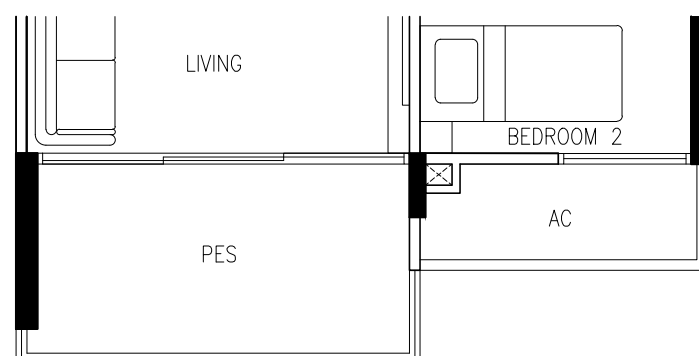


35 GILSTEAD ROAD

TYPE B1-P


2 BEDROOM
69 SQM / 743 SQFT



KEY PLAN

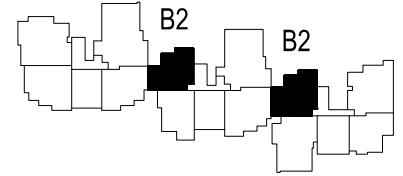

#02-01, #02-06
#03-01, #03-06
#04-01, #04-06

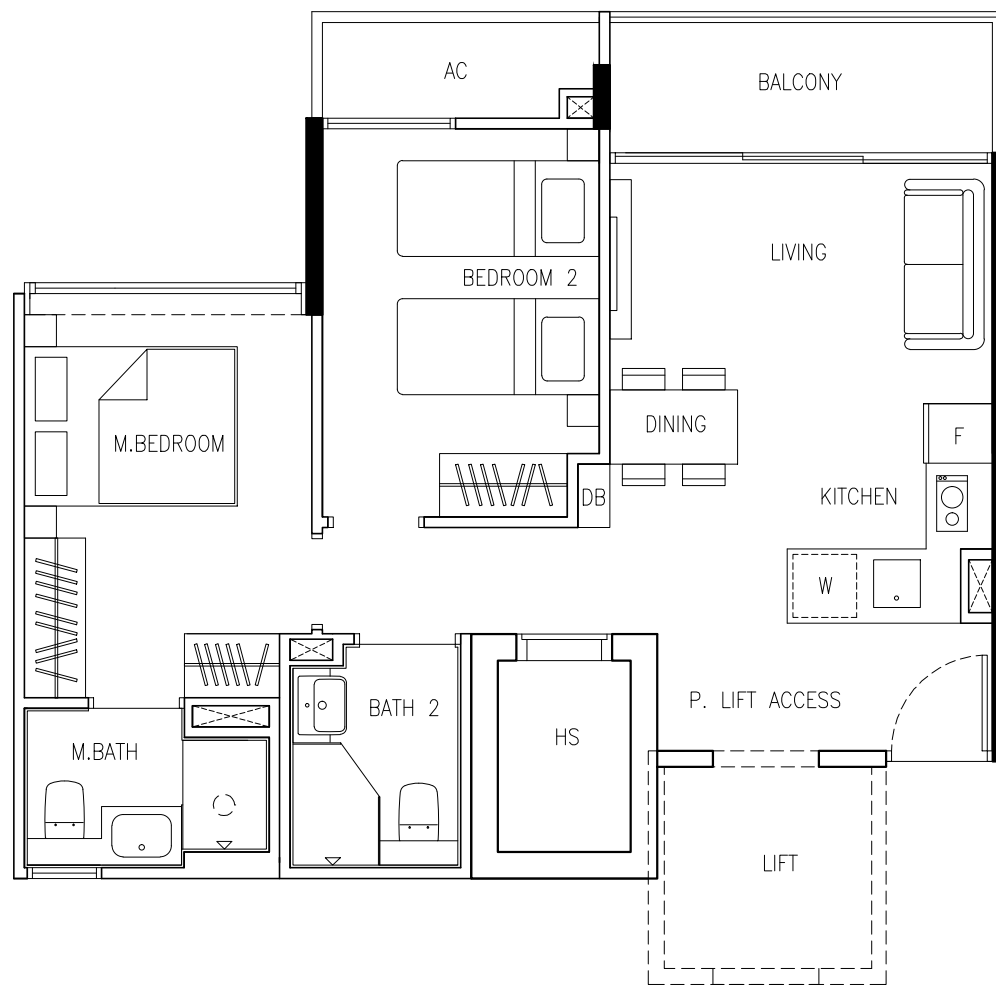


35 GILSTEAD ROAD

TYPE B2


2 BEDROOM CLASSIC
63 SQM / 678 SQFT



KEY PLAN

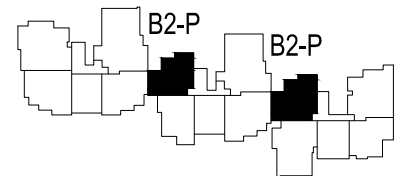

#01-01, #01-06

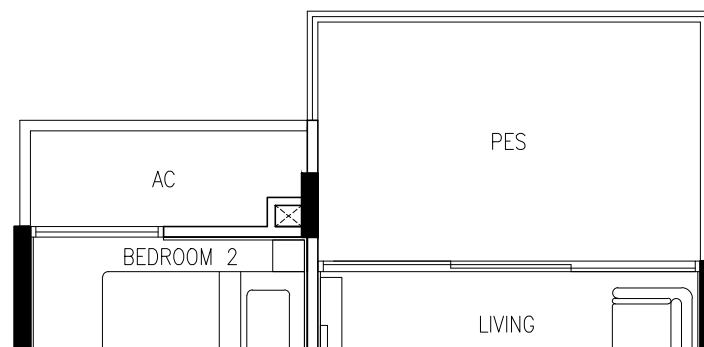


35 GILSTEAD ROAD

TYPE B2-P

2 BEDROOM CLASSIC
67 SQM / 721 SQFT




KEY PLAN

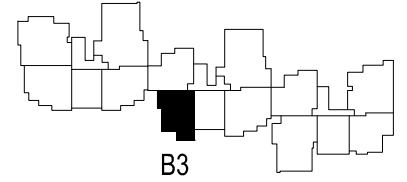

B3

#02-10, #03-10, #04-10, #05-10

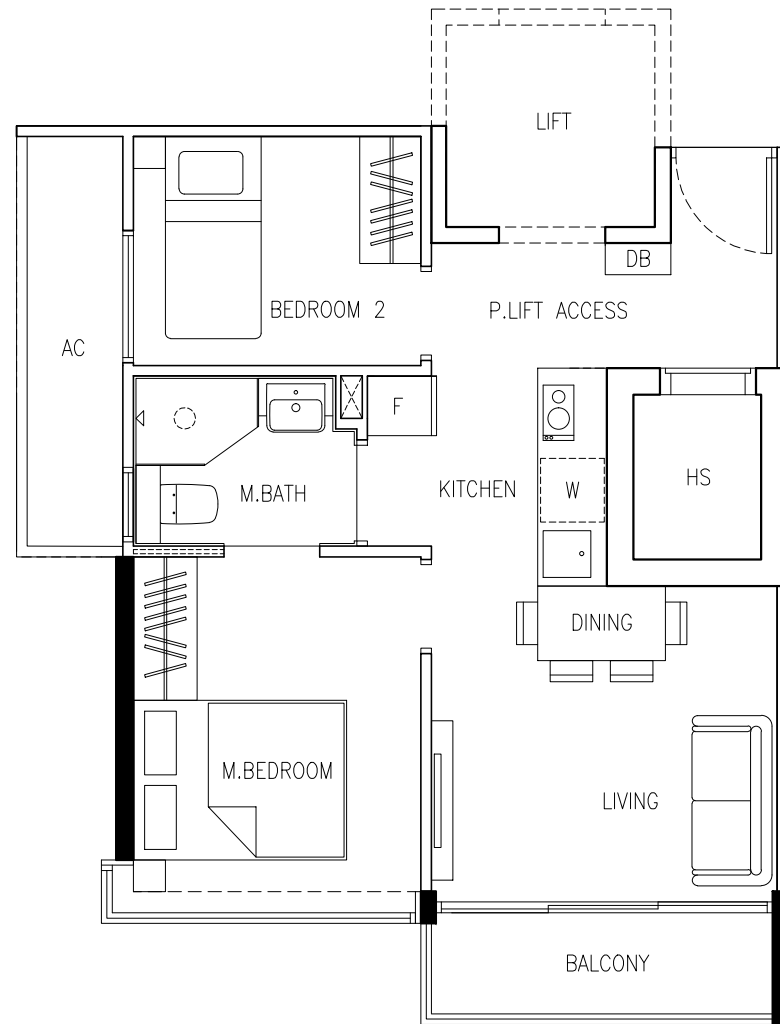


35 GILSTEAD ROAD

TYPE B3

2 BEDROOM CLASSIC
51 SQM / 549 SQFT




KEY PLAN

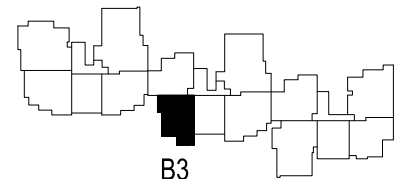

B3

#01-10

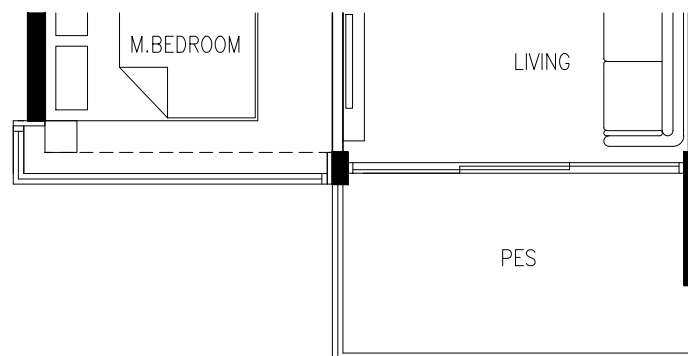


35 GILSTEAD ROAD

TYPE B3-P

2 BEDROOM CLASSIC
53 SQM / 570 SQFT




KEY PLAN

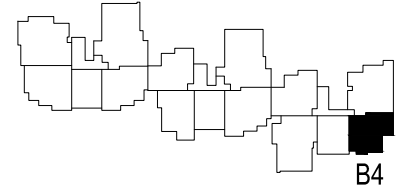

B4

#01-03

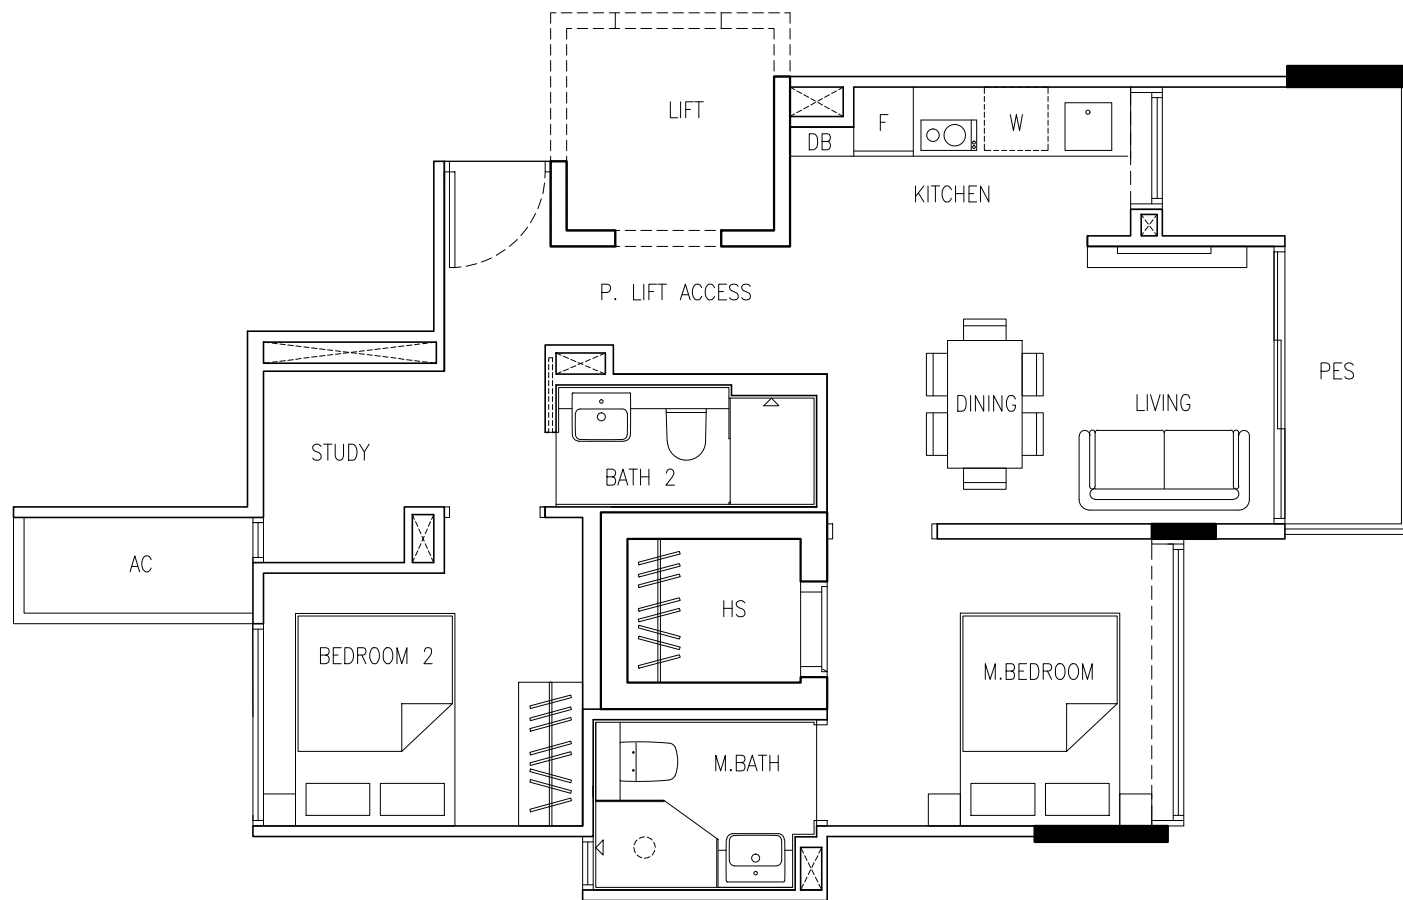


35 GILSTEAD ROAD

TYPE B4

2 BEDROOM DUAL KEY
64 SQM / 689 SQFT




KEY PLAN

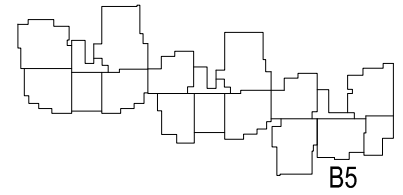

B5

#05-04

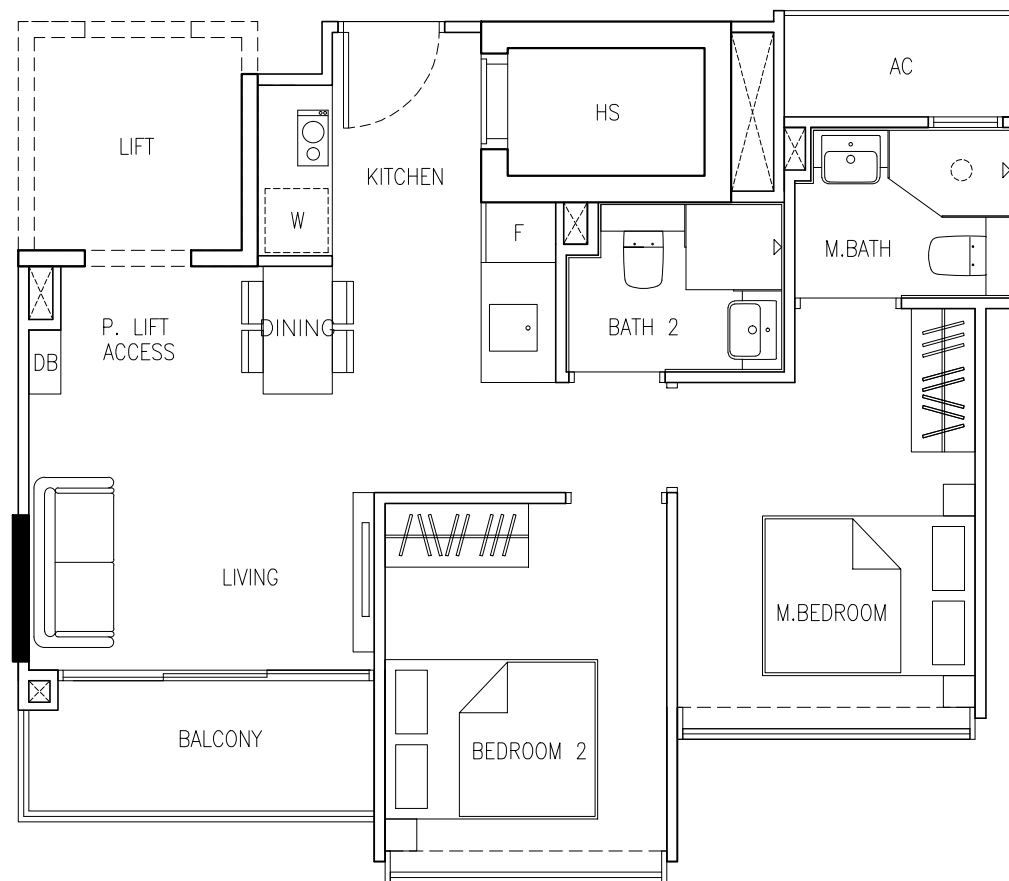

35 GILSTEAD ROAD

TYPE B5


2 BEDROOM PREMIUM
61 SQM / 657 SQFT

C1-P, C1, C1-PH


C1-P, C1, C1-PH




KEY PLAN

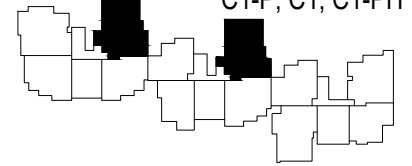

#01-07, #01-12
#02-07, #02-12
#03-07, #03-12
#04-07, #04-12
#05-07, #05-12

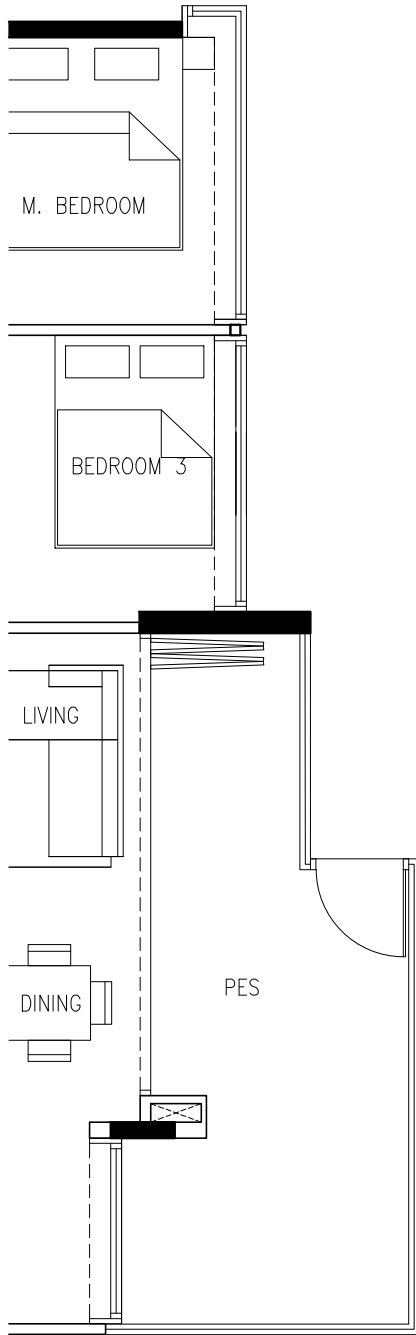

TYPE C1-P

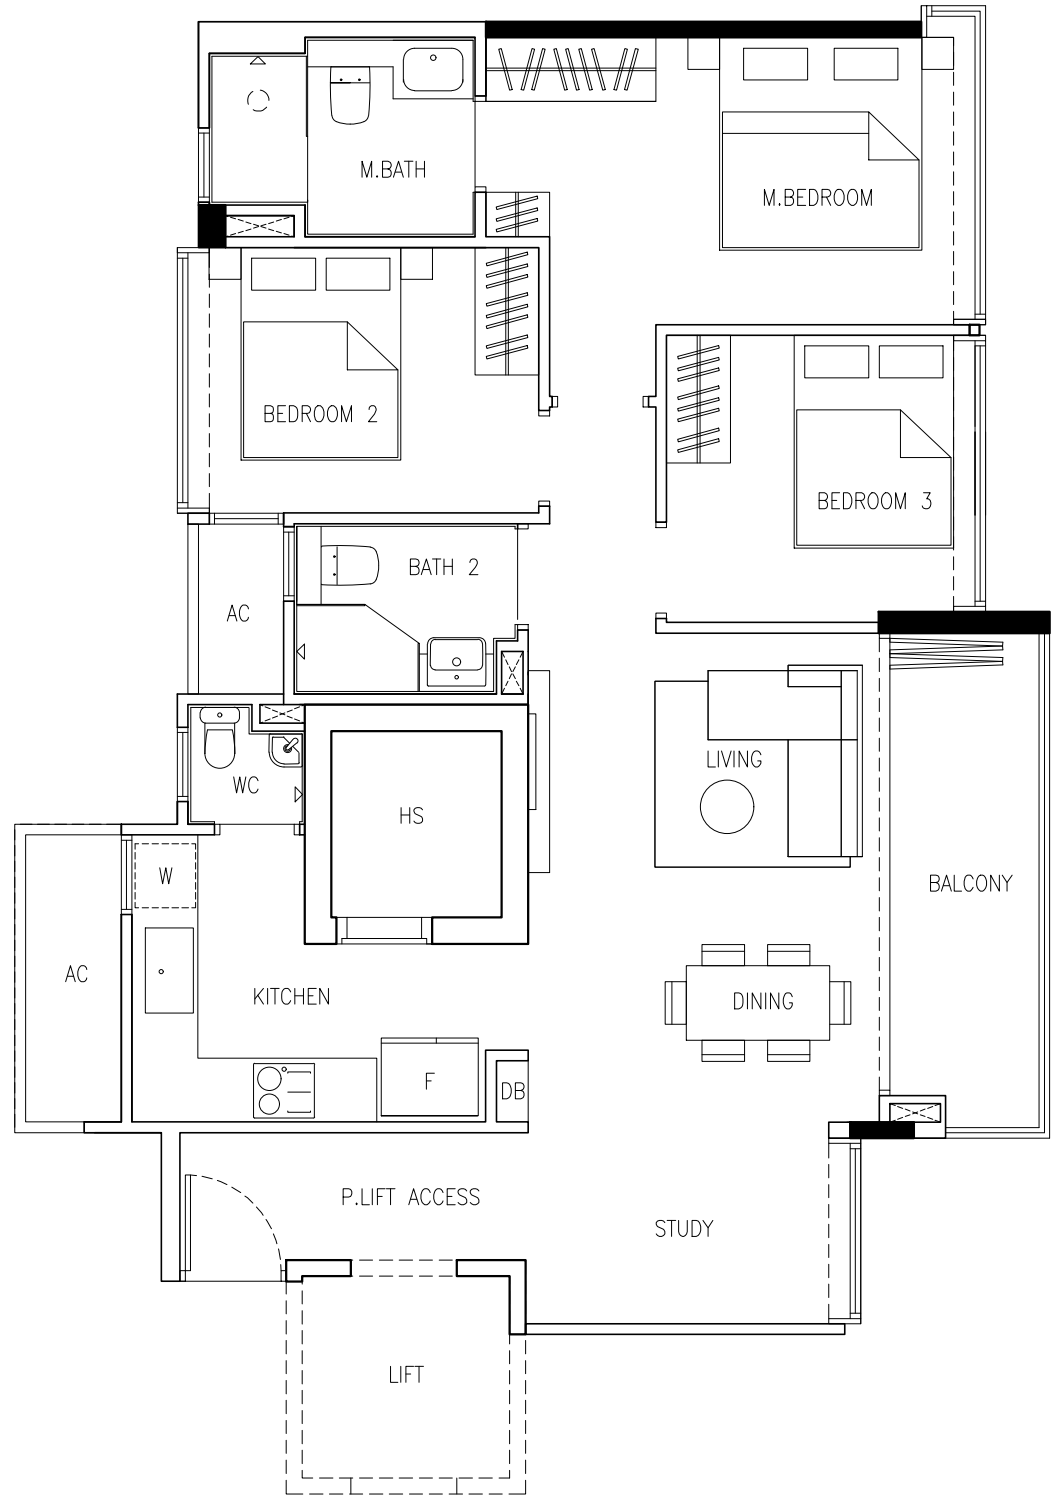

TYPE C1 / C1-PH

TYPE C1-P

3+1 BEDROOM PREMIUM
102 SQM / 1098 SQFT

TYPE C1


3+1 BEDROOM PREMIUM
94 SQM / 1012 SQFT

TYPE C1-PH


3+1 BEDROOM PREMIUM DV
116 SQM / 1249 SQFT




KEY PLAN

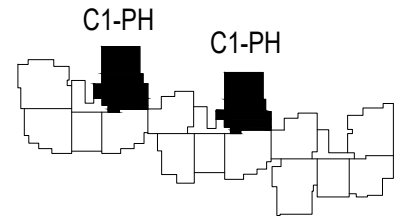

#05-07, #05-12

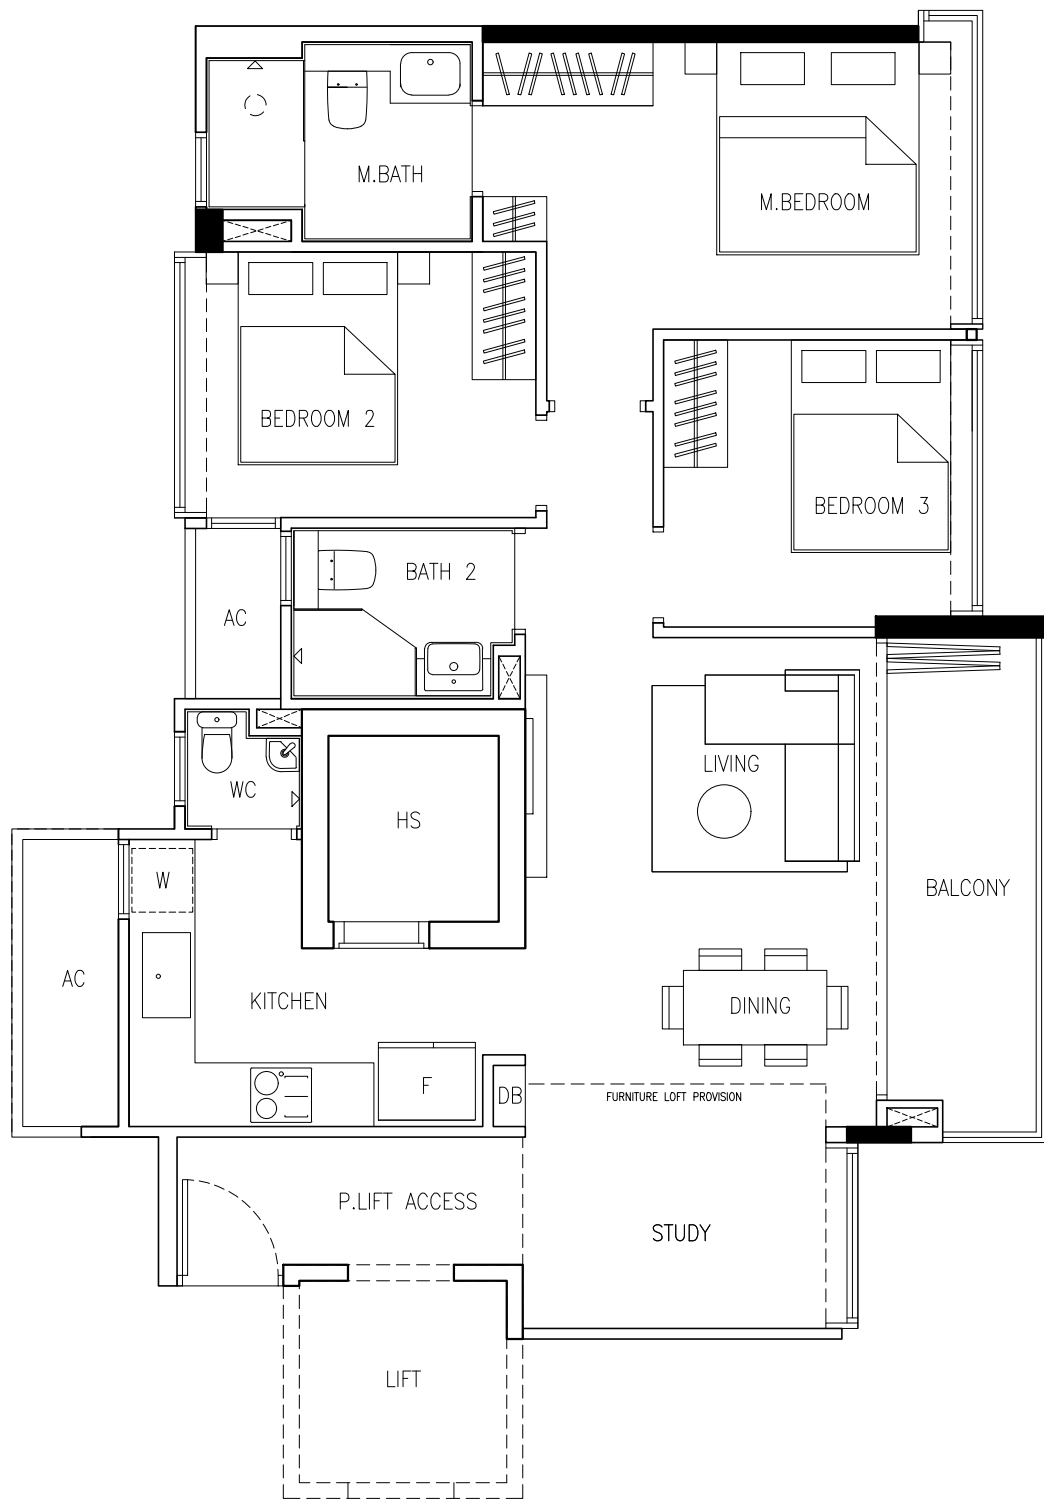

LOWER FLOOR

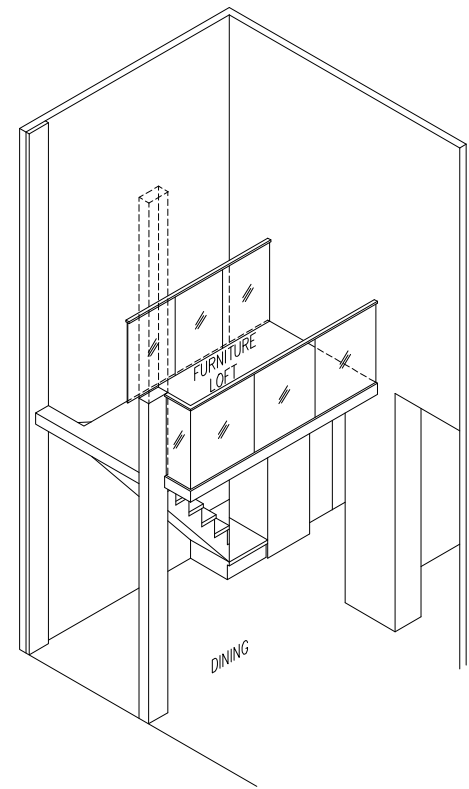

ISOMETRIC VIEW (FURNITURE LOFT)

35 GILSTEAD ROAD


TYPE C1-PH

3+1 BEDROOM PREMIUM DV

116 SQM / 1249 SQFT




KEY PLAN

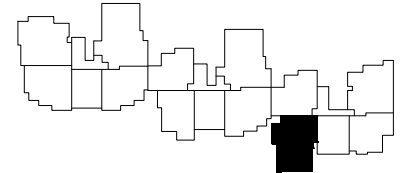


C2-P, C2, C2-PH

#01-05, #02-05, #03-05, #04-05, #05-05

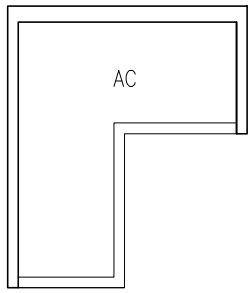

PART PLAN OF TYPE C2-P AC LEDGE

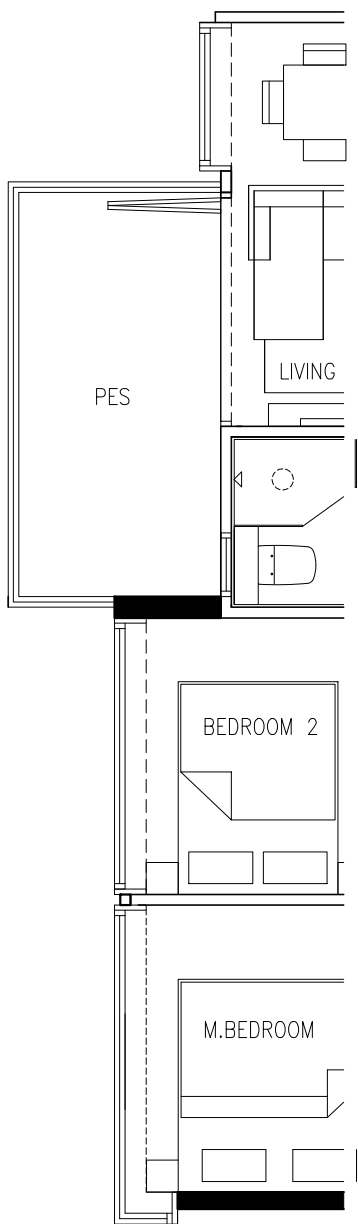

TYPE C2-P



TYPE C2 / C2-PH

TYPE C2-P

3 BEDROOM PES
86 SQM / 926 SQFT

TYPE C2


3 BEDROOM
86 SQM / 926 SQFT

TYPE C2-PH

3 BEDROOM DV
99 SQM / 1066 SQFT




KEY PLAN

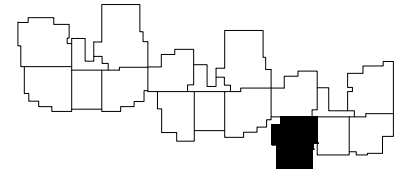


C2-PH

#05-05

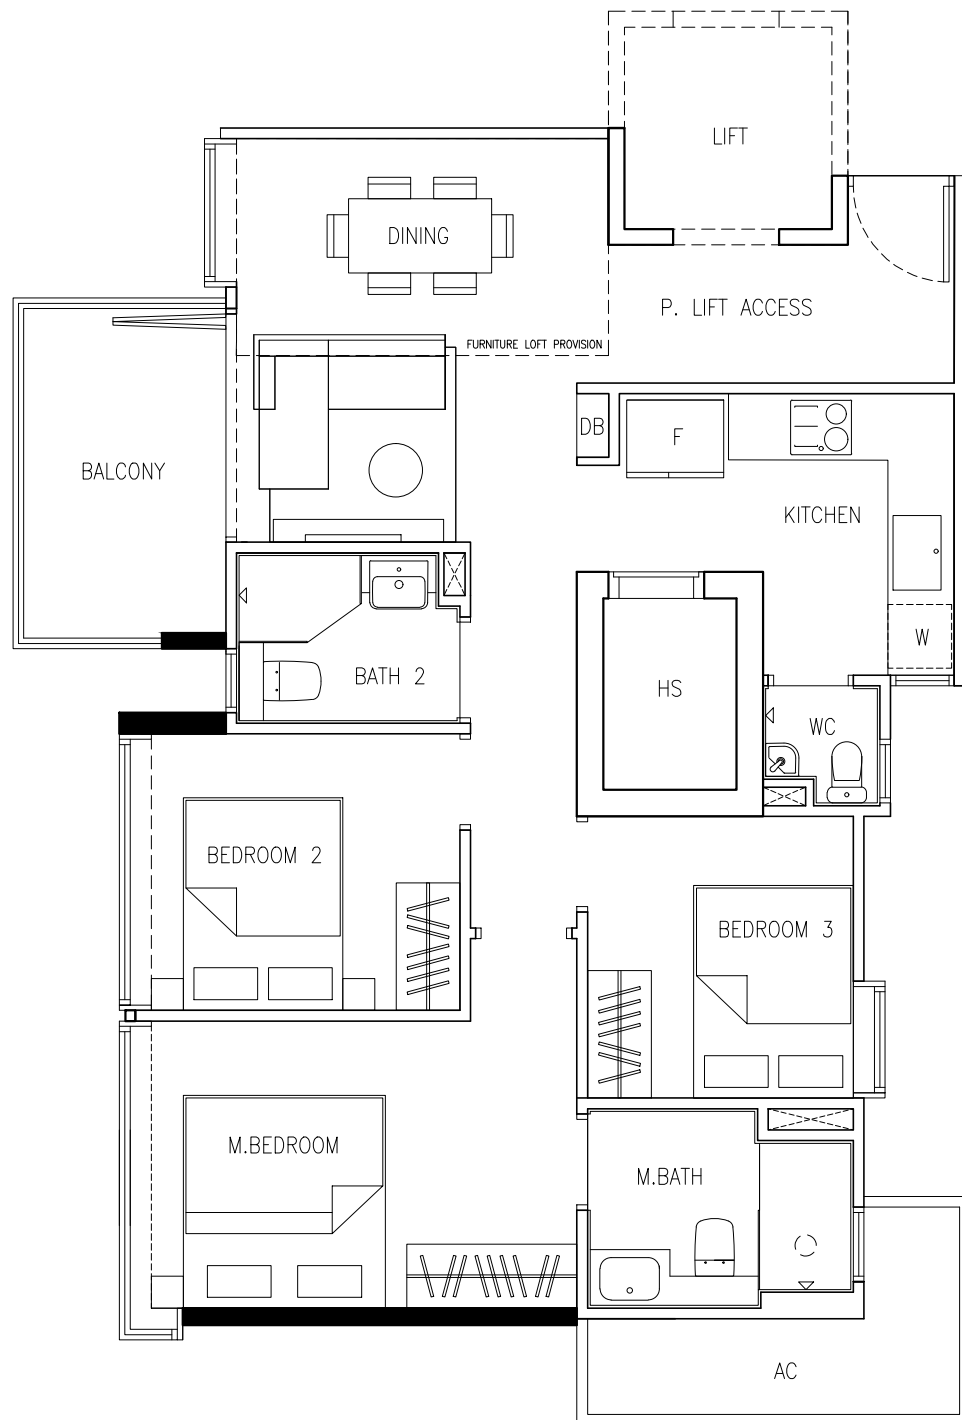

LOWER FLOOR

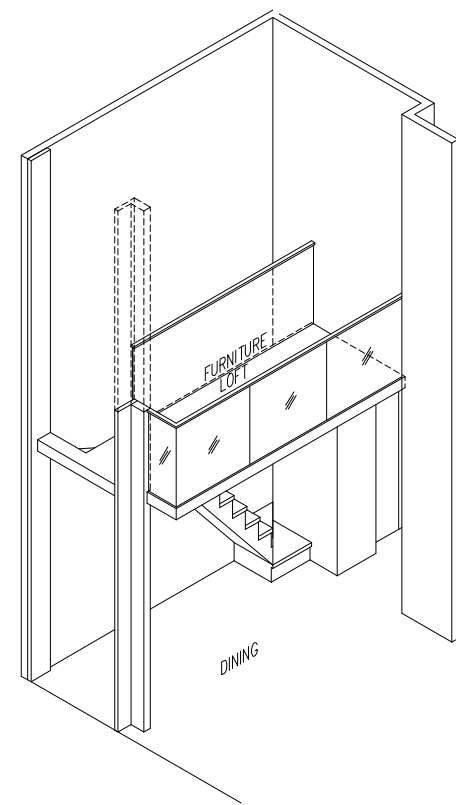

ISOMETRIC VIEW (FURNITURE LOFT)

35 GILSTEAD ROAD


TYPE C2-PH

3 BEDROOM DV
99 SQM / 1066 SQFT


C3-P, C3, C3-PH




KEY PLAN

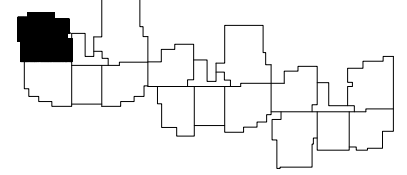

#01-11, #02-11, #03-11, #04-11, #05-11

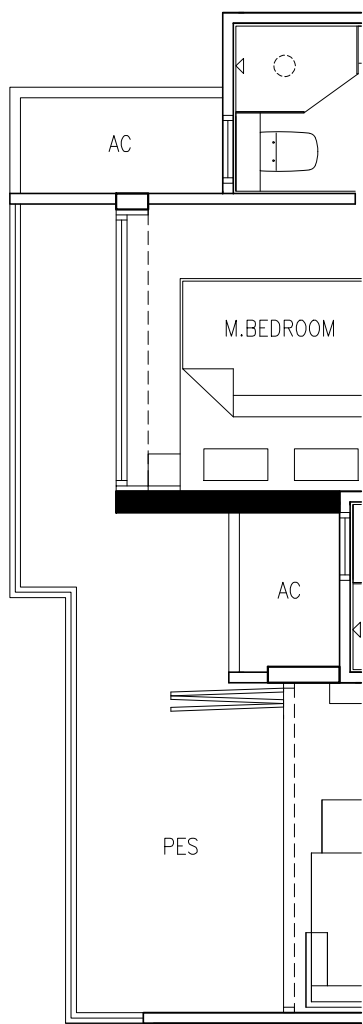

TYPE C3-P

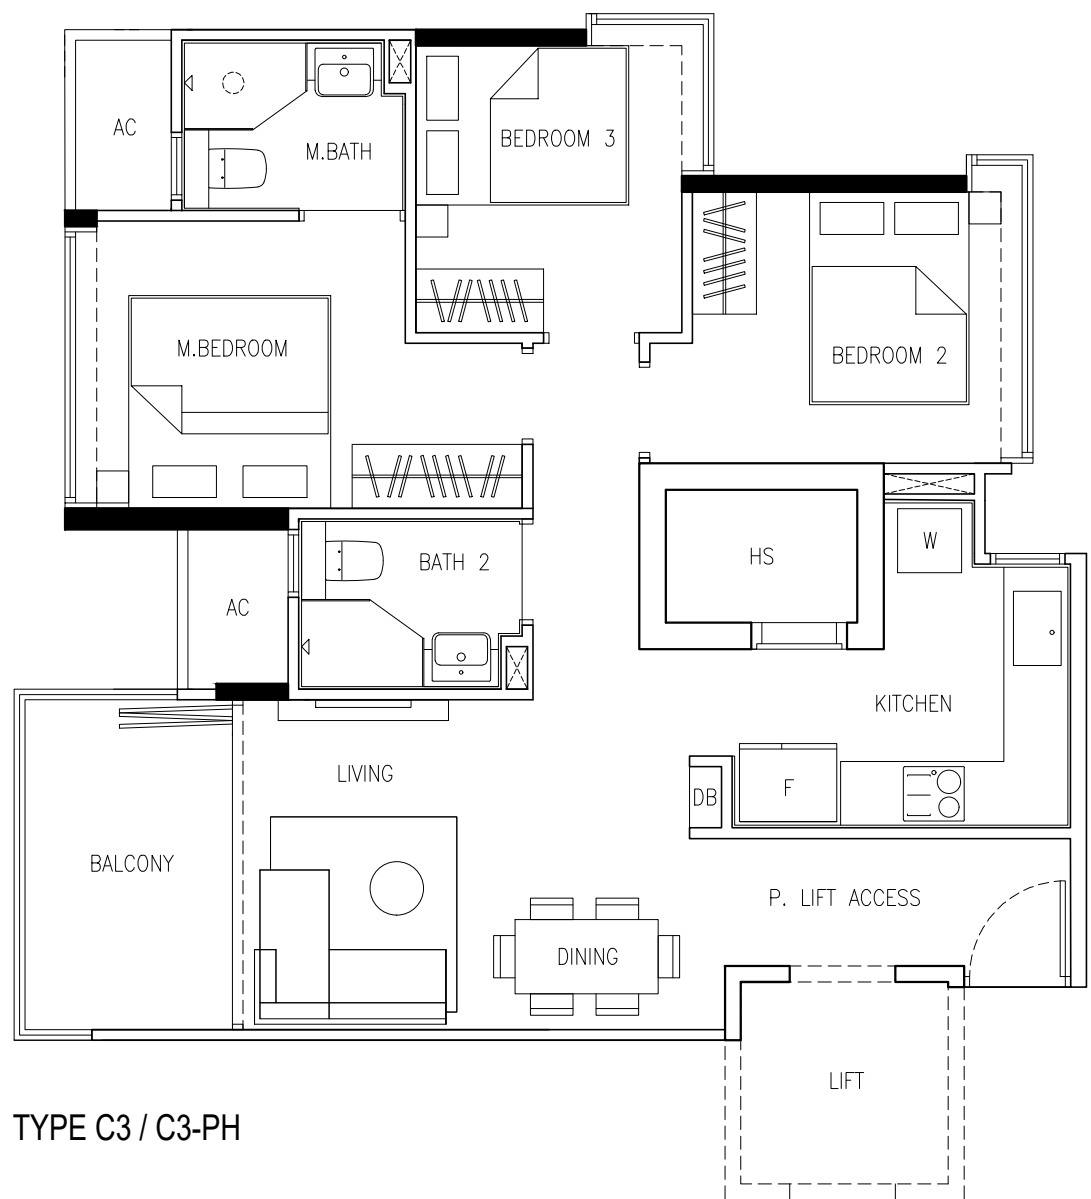

TYPE C3 / C3-PH

TYPE C3-P

3 BEDROOM CLASSIC
87 SQM / 926 SQFT

TYPE C3

3 BEDROOM CLASSIC
81 SQM / 861 SQFT


TYPE C3-PH

3 BEDROOM CLASSIC
96 SQM / 1033 SQFT



C3-PH



KEY PLAN

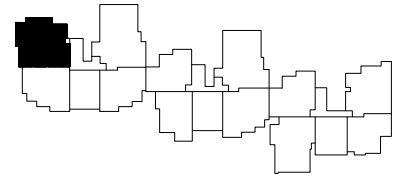

#05-11

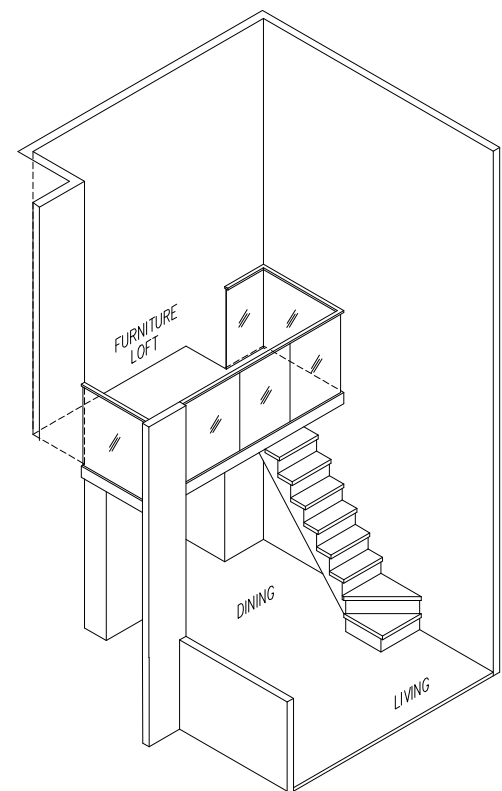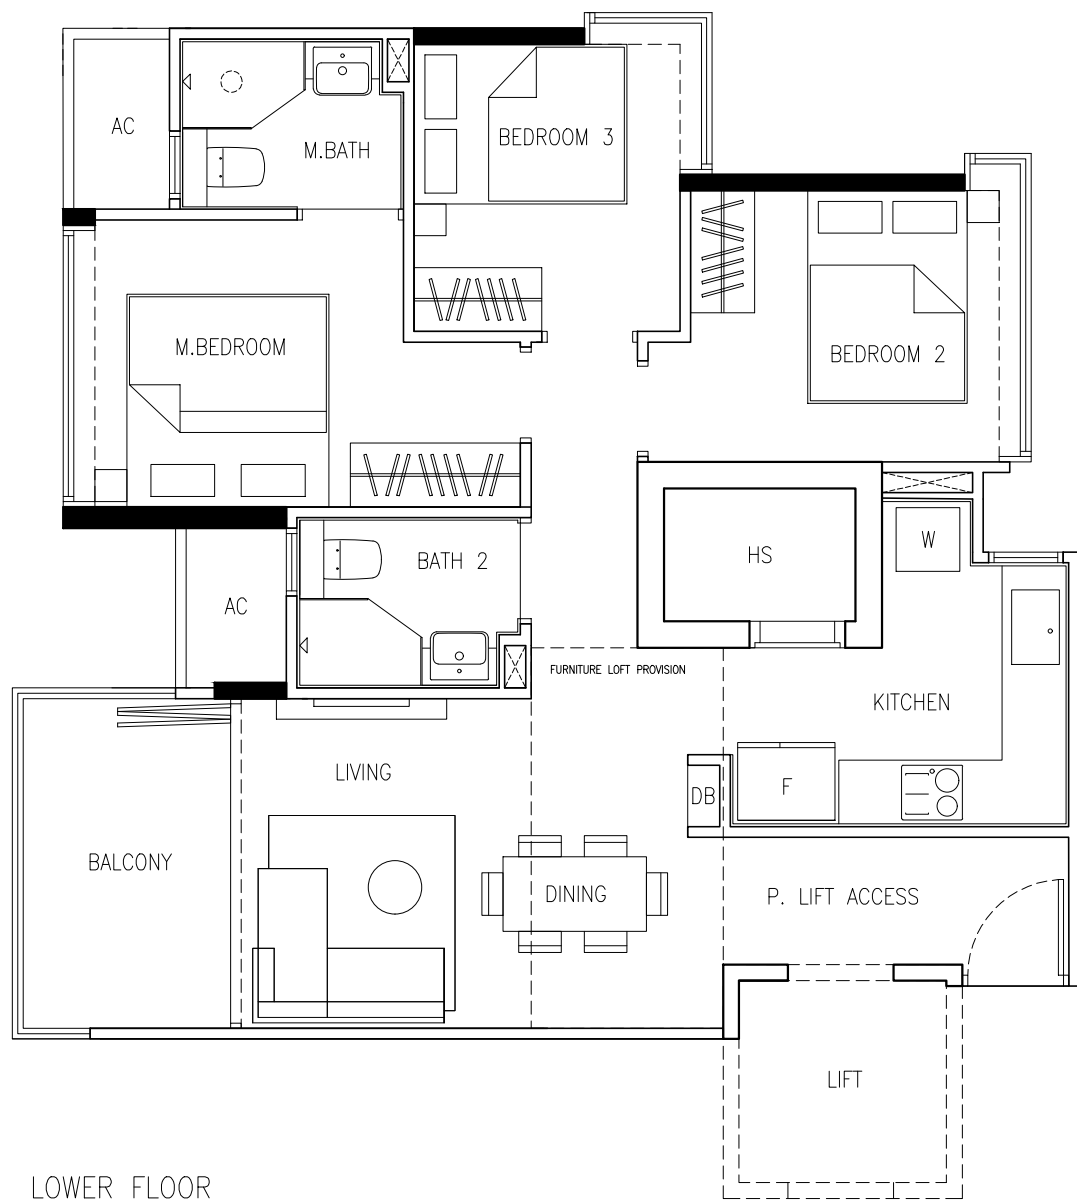

ISOMETRIC VIEW (FURNITURE LOFT)

35 GILSTEAD ROAD


TYPE C3-PH

3 BEDROOM CLASSIC

96 SQM / 1033 SQFT




KEY PLAN

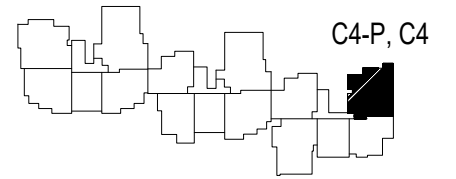


C4-P, C4

#01-02, #02-02, #03-02, #04-02

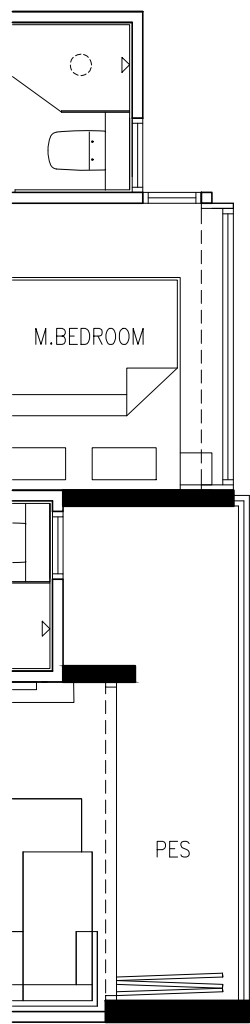

TYPE C4-P

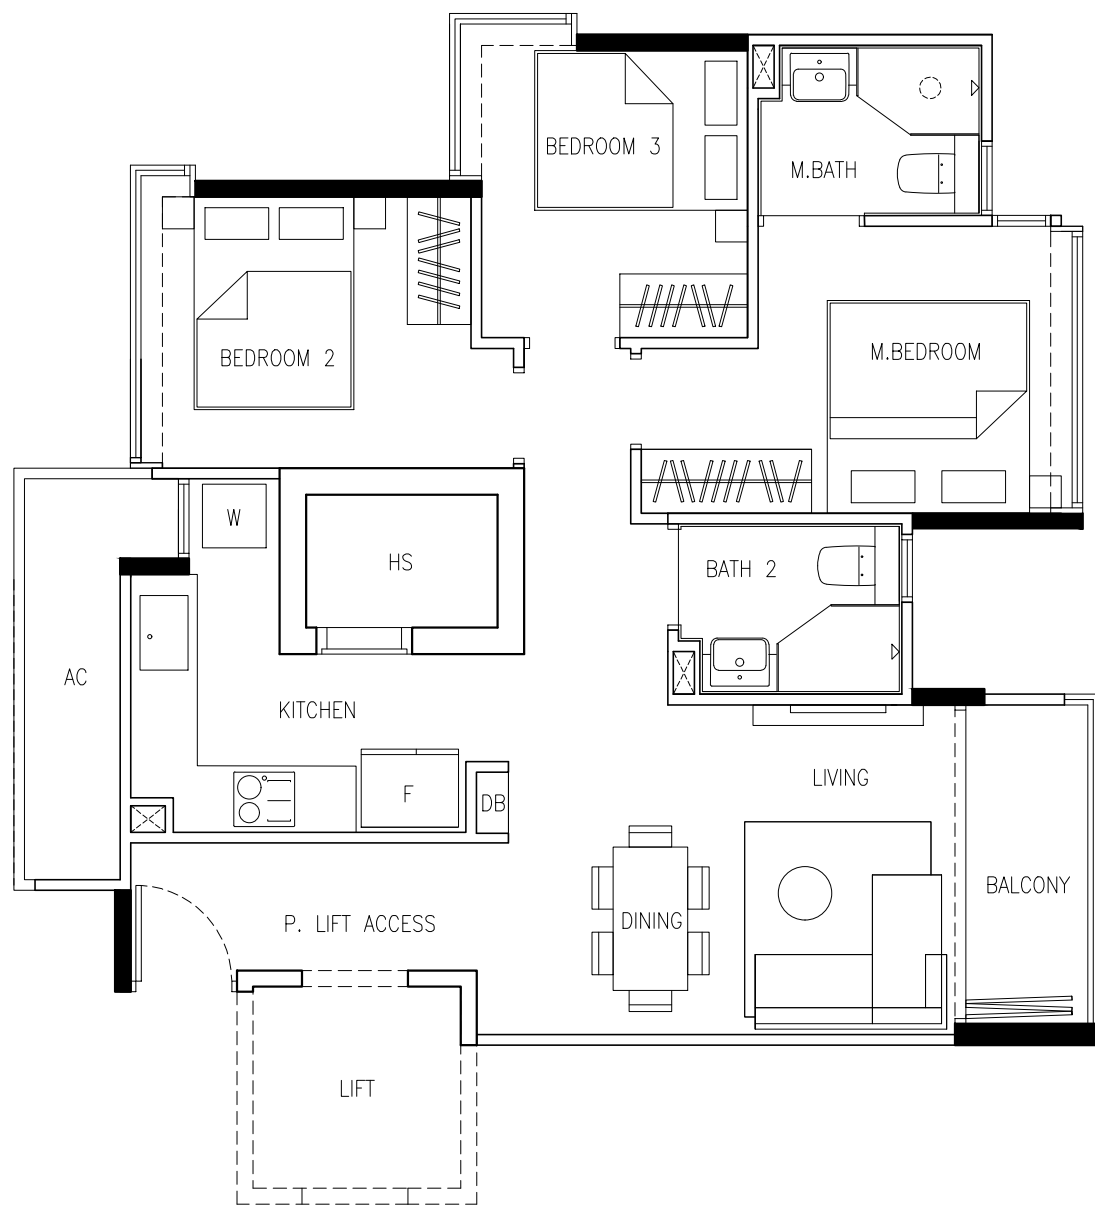

TYPE C4 / C4-PH

TYPE C4-P

3 BEDROOM CLASSIC
82 SQM / 883 SQFT

TYPE C4


3 BEDROOM CLASSIC
79 SQM / 850 SQFT

TYPE C4-PH


3 BEDROOM CLASSIC
93 SQM / 1001 SQFT




KEY PLAN

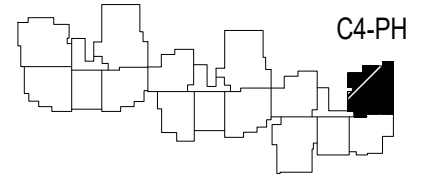

#04-02

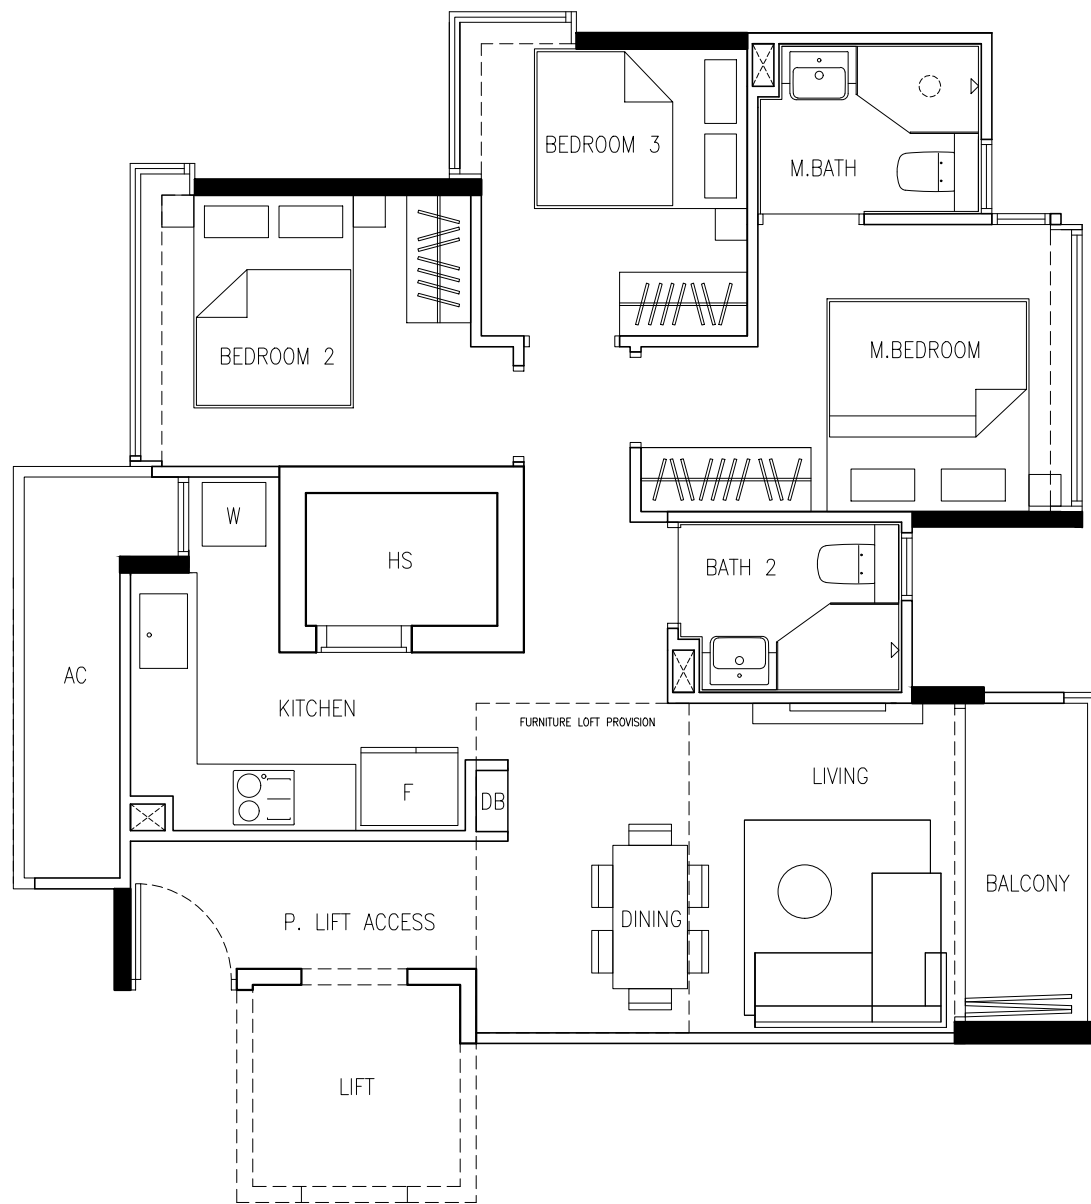

LOWER FLOOR

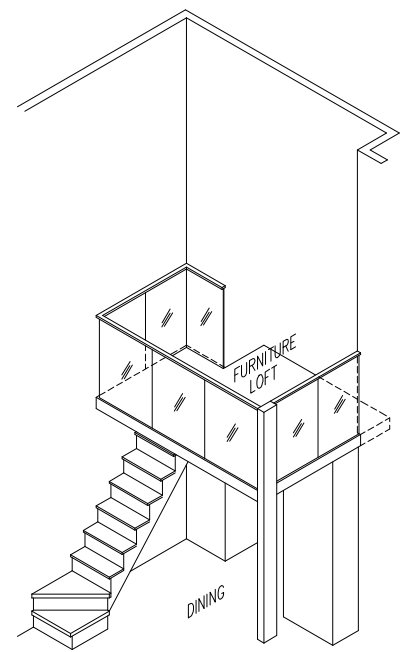

ISOMETRIC VIEW (FURNITURE LOFT)


35 GILSTEAD ROAD

TYPE C4-PH

3 BEDROOM CLASSIC
93 SQM / 1001 SQFT




KEY PLAN

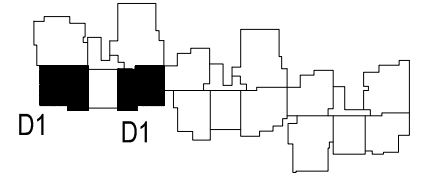


#05-13
#05-15

UPPER FLOOR

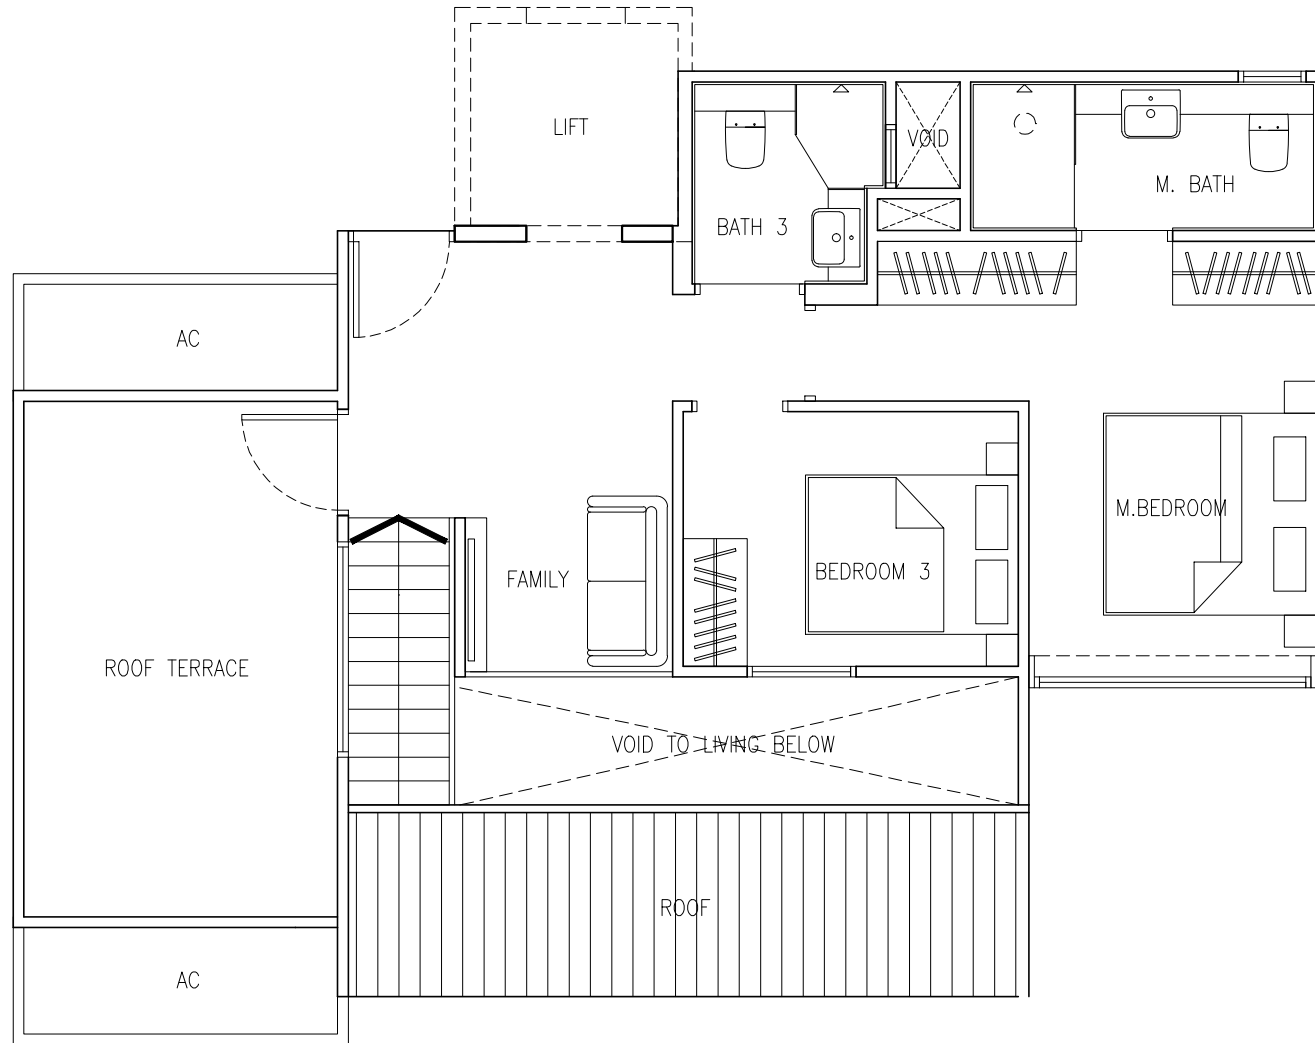

LOWER FLOOR

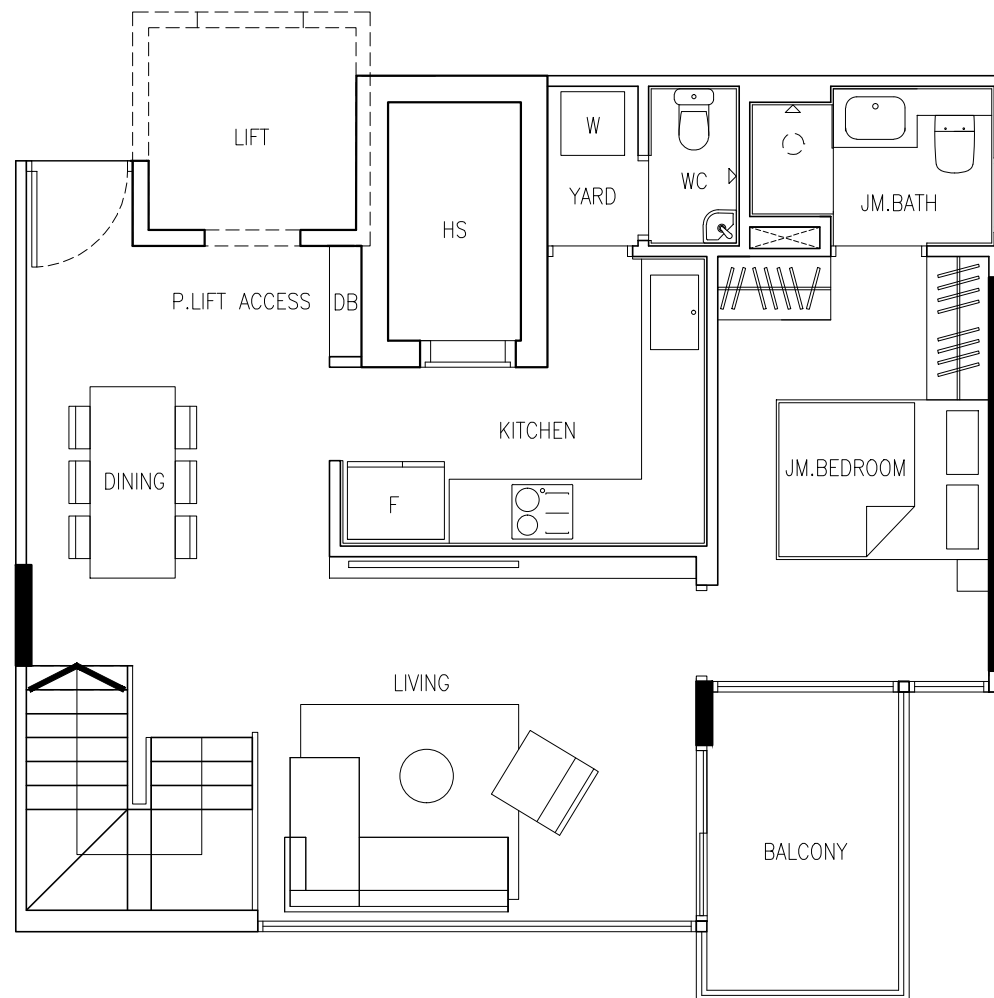


35 GILSTEAD ROAD

TYPE D1-PH1/D1-PH2

PREMIUM PENTHOUSE
150 SQM / 1615 SQFT




KEY PLAN

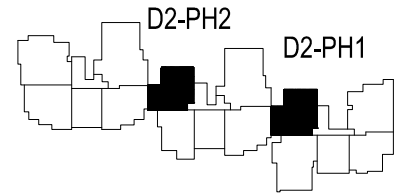


#05-01, #05-06

UPPER FLOOR

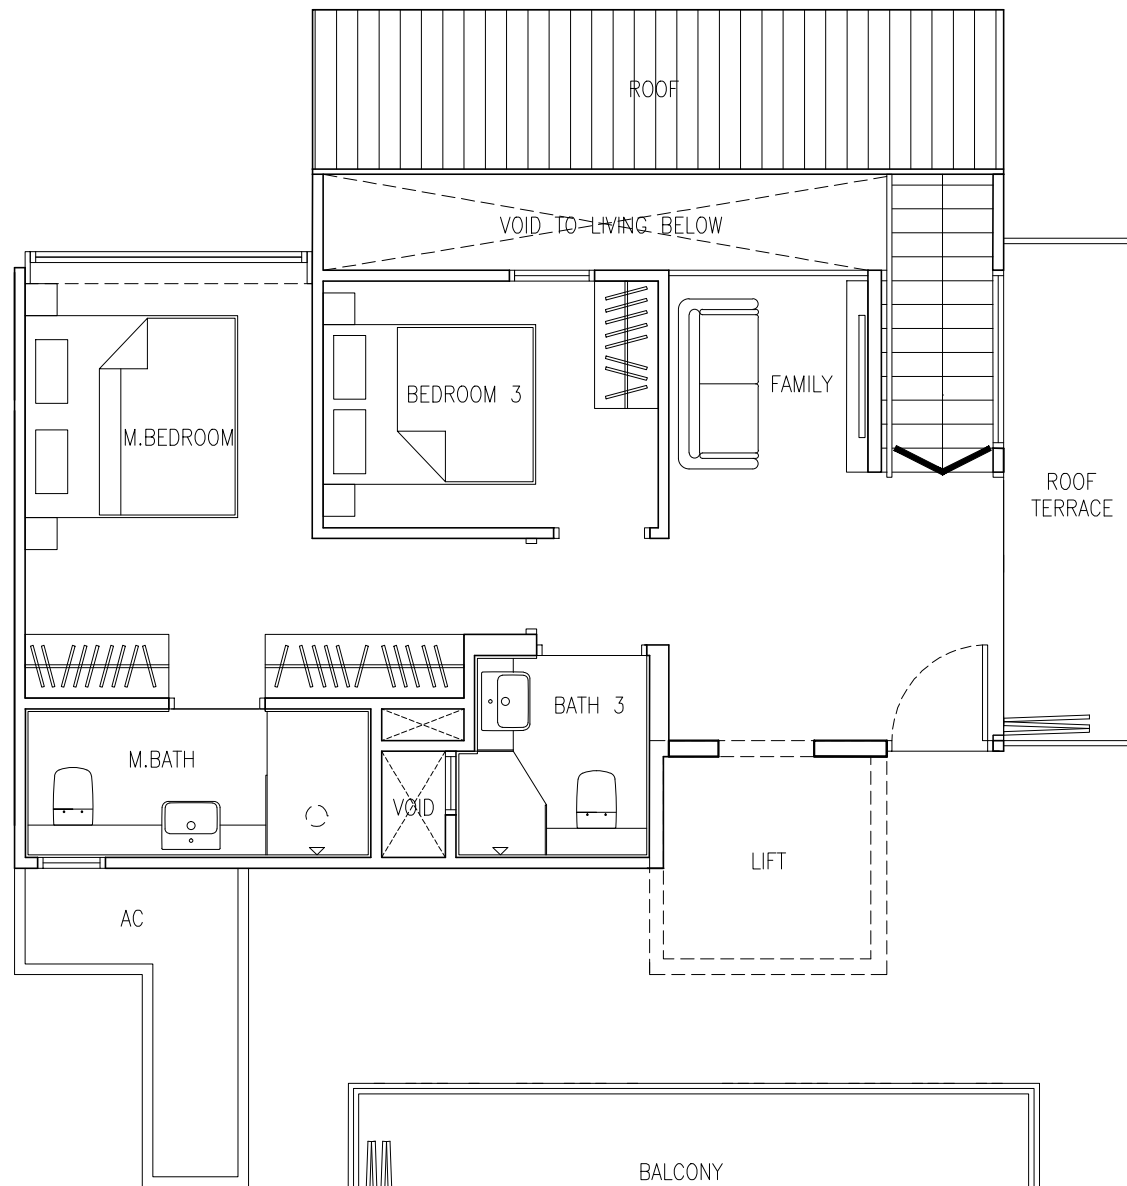

LOWER FLOOR

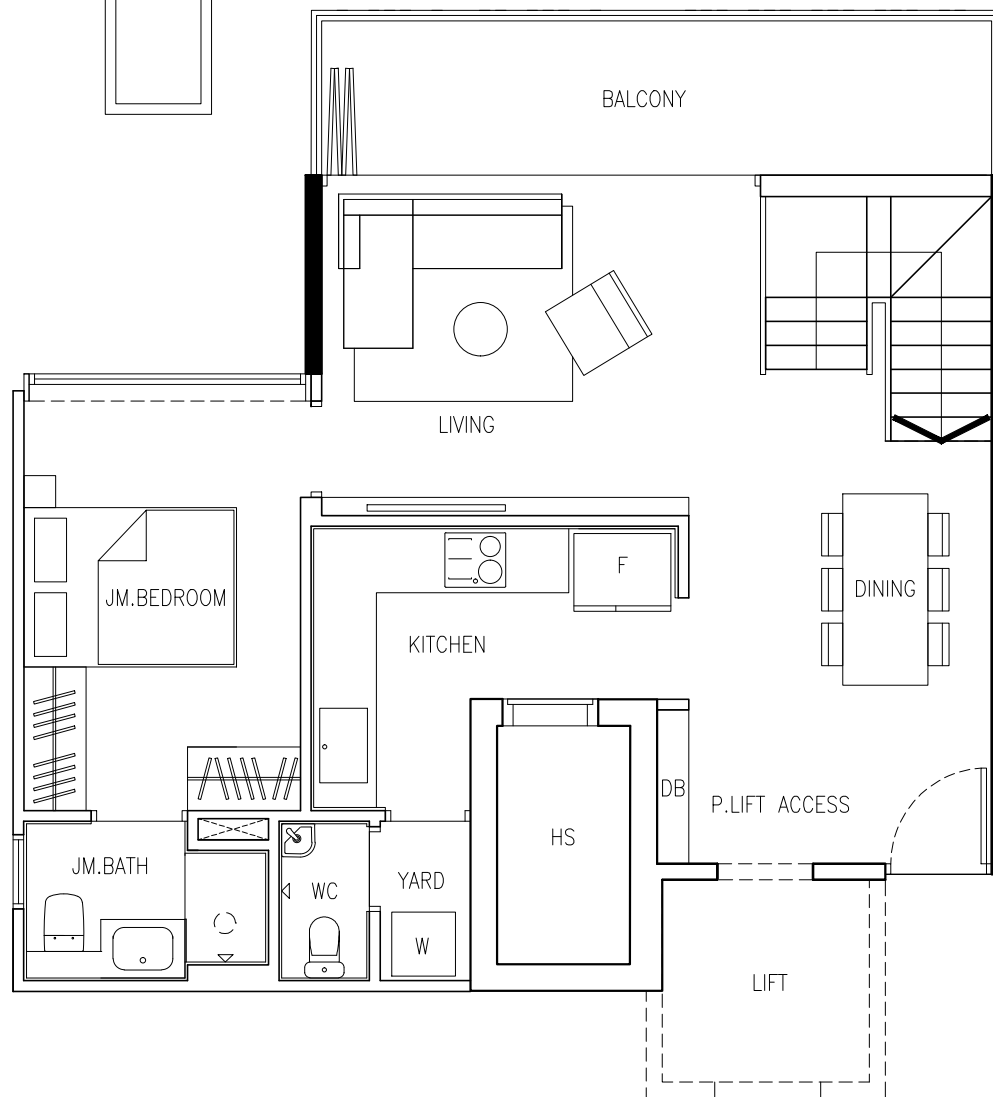


35 GILSTEAD ROAD

TYPE D2-PH1/D2-PH2

PREMIUM PENTHOUSE
143 SQM / 1539 SQFT




KEY PLAN

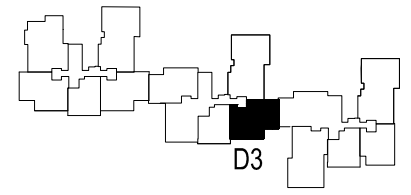


D3

#05-08

UPPER FLOOR

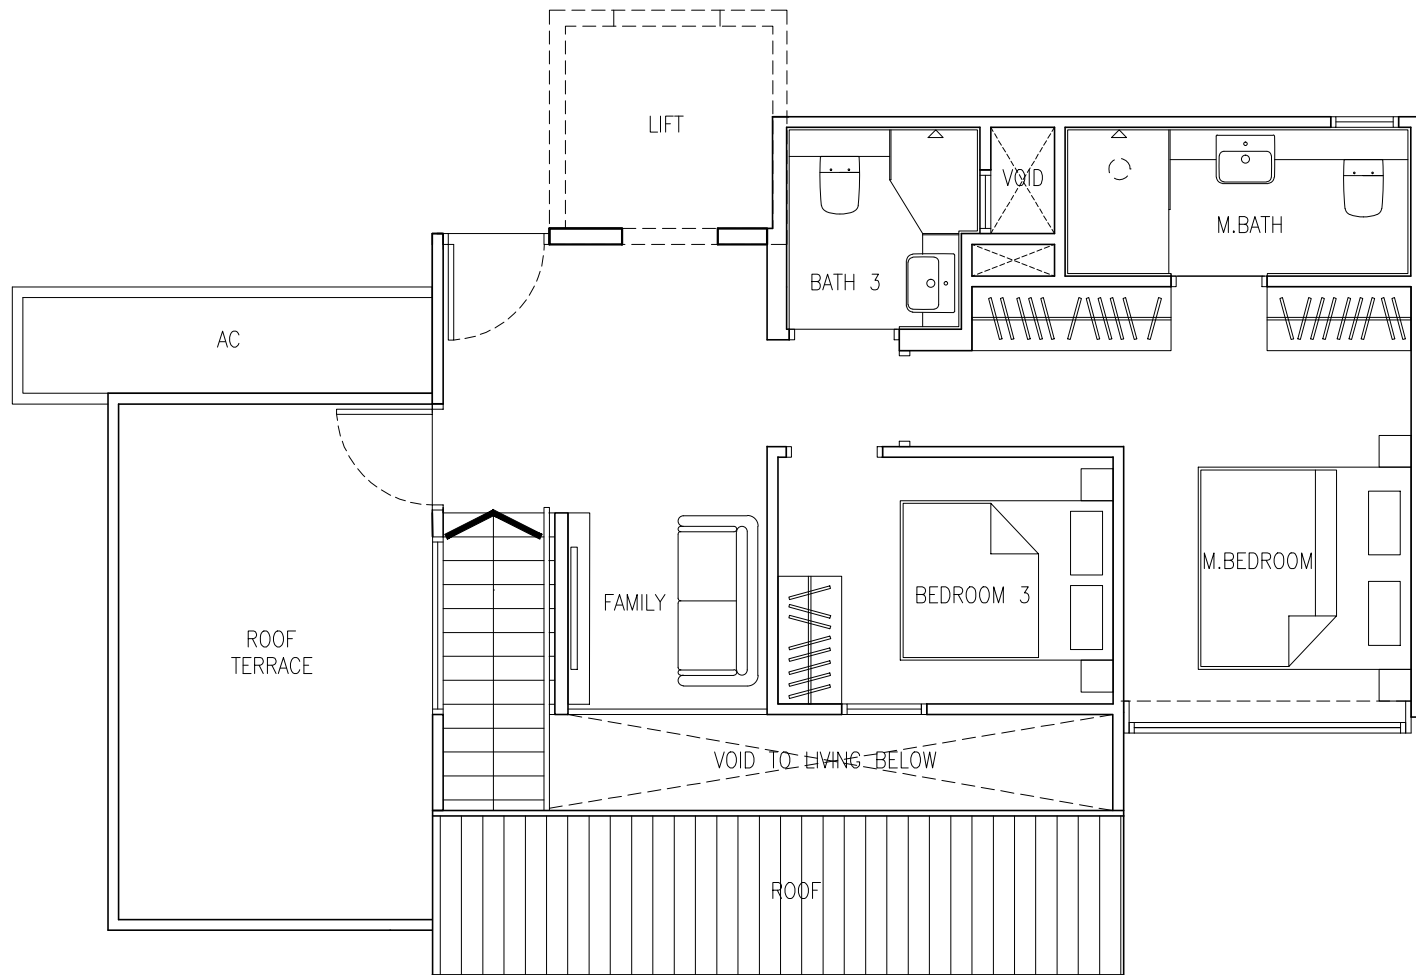

LOWER FLOOR

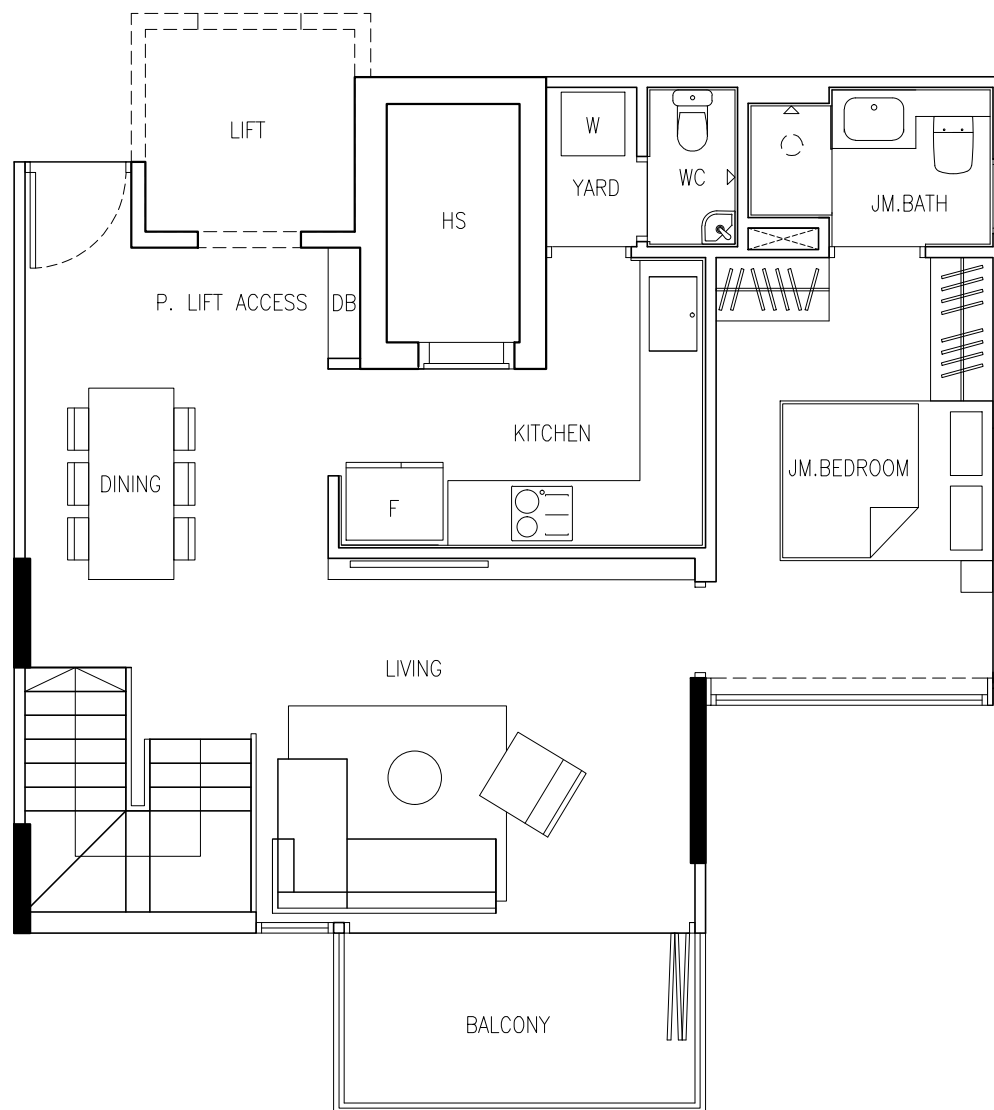

35 GILSTEAD ROAD

TYPE D3-PH

PREMIUM PENTHOUSE
152 SQM / 1636 SQFT